



I:\Projects\NFR\2021110459\04-Production\Engineering\Construction Drawings\Current Drawings\2021110459-DA2.dwg, 12/21/2021 3:36:28 PM, Lauren McCall

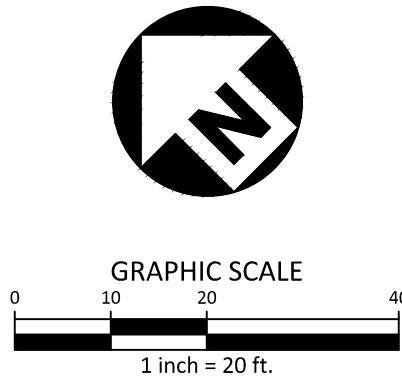

Know what's below.  
Call before you dig.

CONTRACTOR SHALL NOTIFY "NC811" (811) OR (1-800-632-4949) AT  
LEAST 3 FULL BUSINESS DAYS PRIOR TO BEGINNING CONSTRUCTION  
OR EXCAVATION TO HAVE EXISTING UTILITIES LOCATED.  
CONTRACTOR SHALL CONTACT ANY LOCAL UTILITIES THAT PROVIDE  
THEIR OWN LOCATOR SERVICES INDEPENDENT OF "NC811".  
REPORT ANY DISCREPANCIES TO THE ENGINEER IMMEDIATELY.

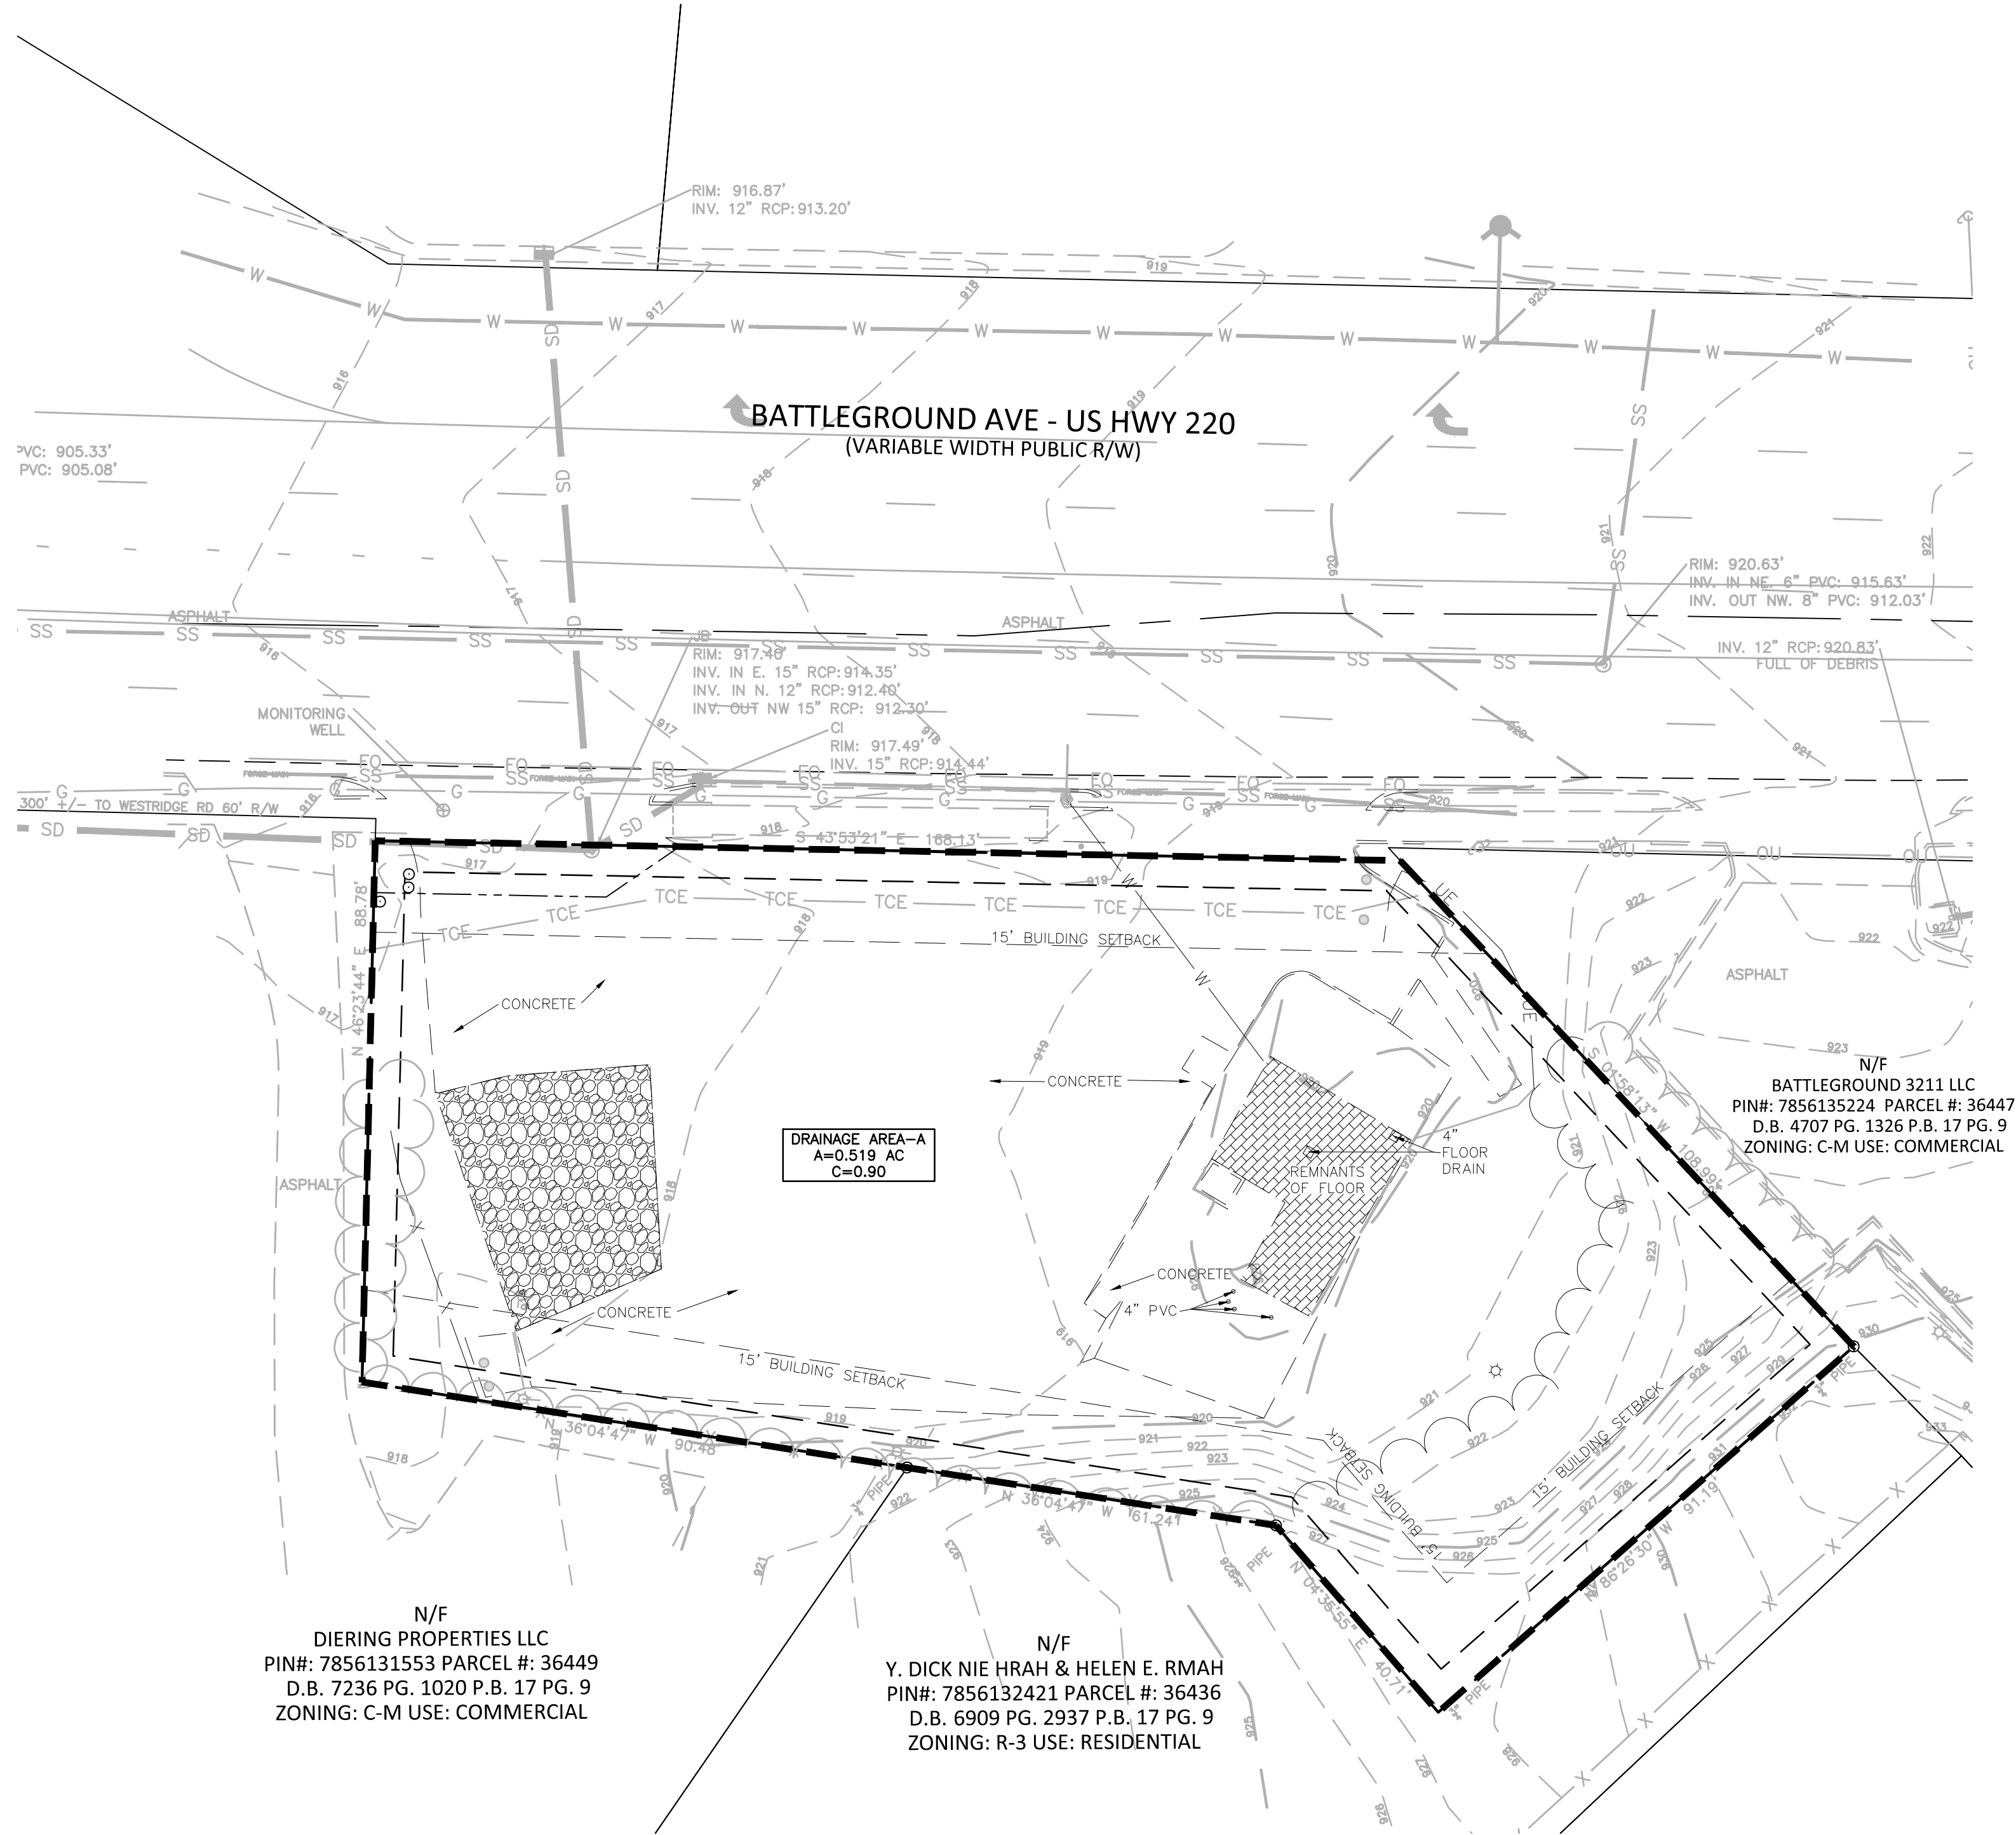


Existing Flow 10-Yr Precipitation Intensity					
Drainage Name	Area (SF)	Area (AC)	I (10-Yr)	C	Q (10-Yr)
A	22594	0.519	6.90	0.90	3.22

Existing Flow 25-Yr Precipitation Intensity					
Drainage Name	Area (SF)	Area (AC)	I (25-Yr)	C	Q (25-Yr)
A	22594	0.519	7.54	0.90	3.52

ALL CONSTRUCTION SHALL BE IN ACCORDANCE  
WITH THE CURRENT CITY OF GREENSBORO  
ENGINEERING DESIGN AND CONSTRUCTION  
STANDARDS

PRELIMINARY DRAWING - NOT RELEASED FOR CONSTRUCTION

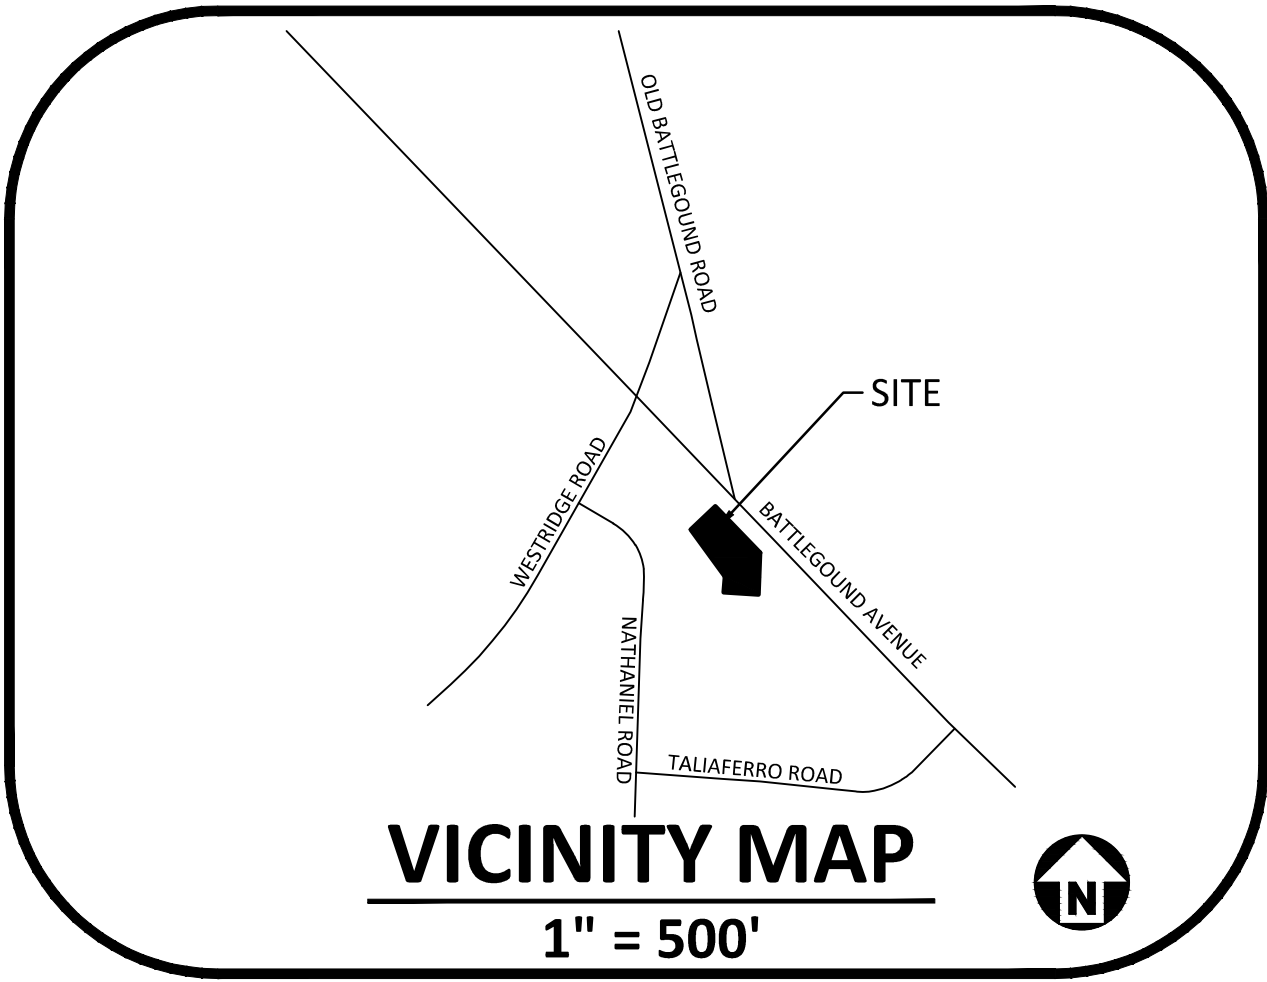

**McAdams**  
The John R. McAdams Company, Inc.  
2905 Meridian Parkway  
Durham, NC 27713  
  
phone 919. 361. 5000  
fax 919. 361. 2269  
license number: C-0293, C-187  
  
www.mcadamsco.com

**CLIENT**

N3 REAL ESTATE  
1240 N KIMBALL AVE  
SOUTHLAKE, TX 76092  
PHONE: 817. 348. 8748

**STRICKLAND BROTHERS**  
**OIL CHANGE**  
SITE PLAN SUBMITTAL  
3223 BATTLEGROUND AVE.  
GREENSBORO, NORTH CAROLINA



REVISIONS	
NO.	DATE DESCRIPTION

PLAN INFORMATION	
PROJECT NO.	2021110459
FILENAME	2021110459-DA2
CHECKED BY	NRW
DRAWN BY	KST
SCALE	1" = 20'
DATE	12. 21. 2021

SHEET	
EXISTING DRAINAGE PLAN	

C3.02