


CONDOMINIUM PLAN


THE BRIDGES

BEING A SUBDIVISION OF LOT 1 OF TRACT 36-136A
COUNTY OF MONO, CALIFORNIA

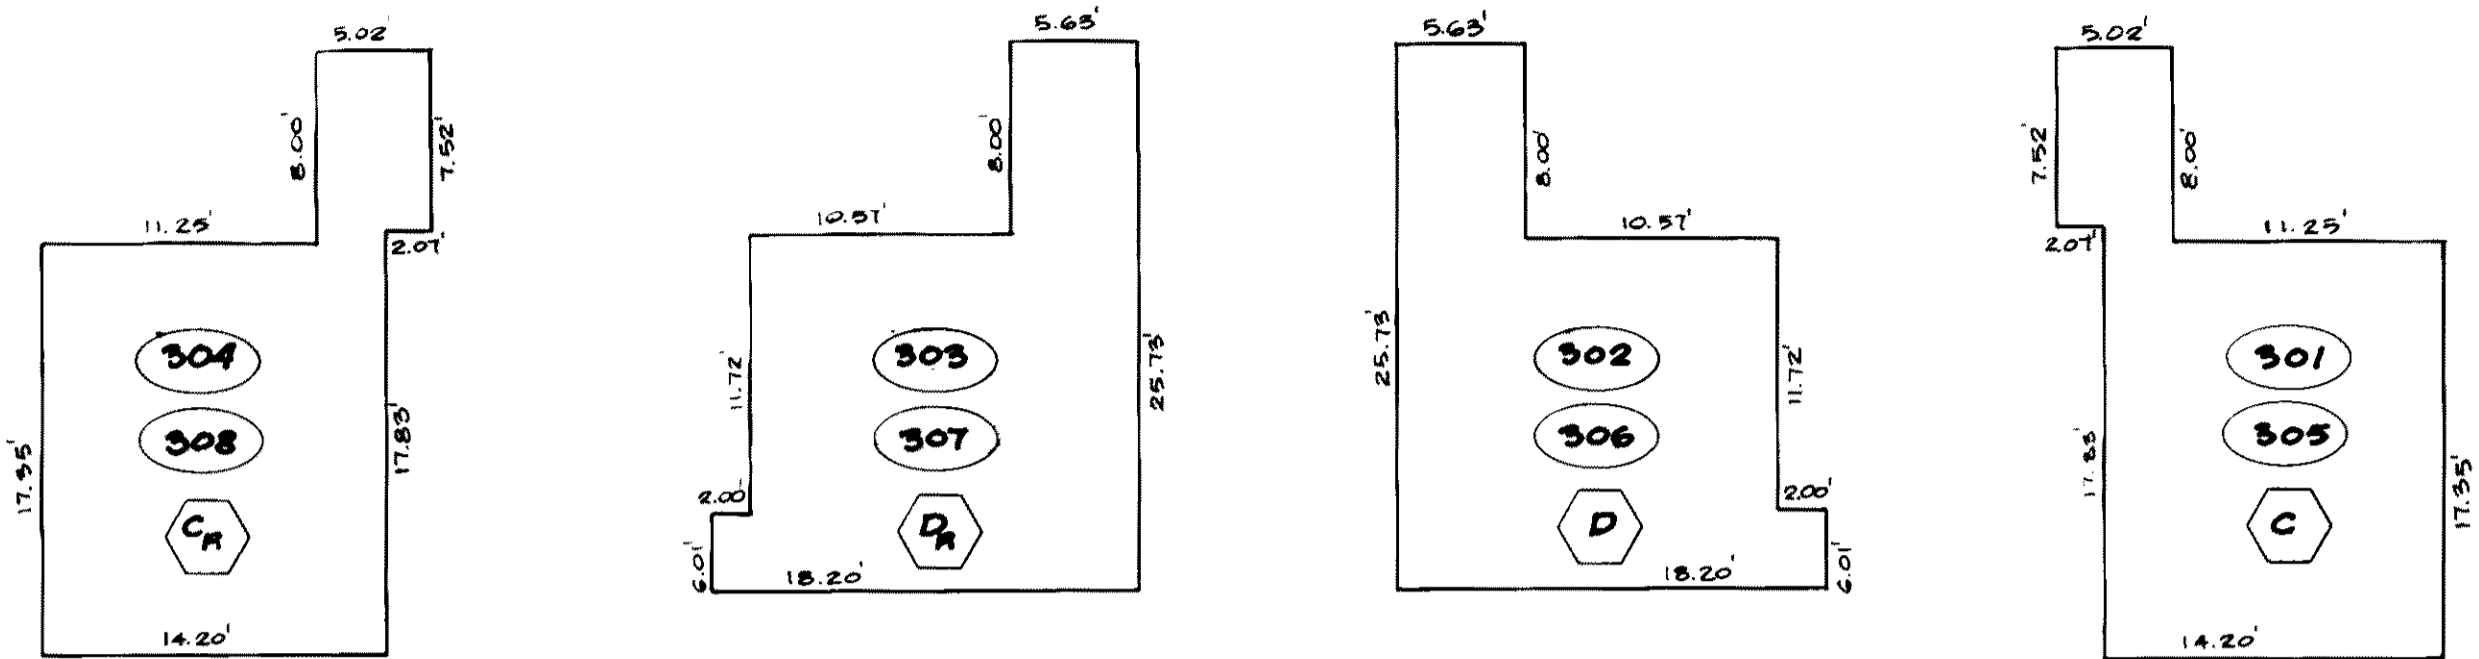

FLOOR PLAN


THIRD FLOOR LOFTS
BUILDINGS ONE AND TWO

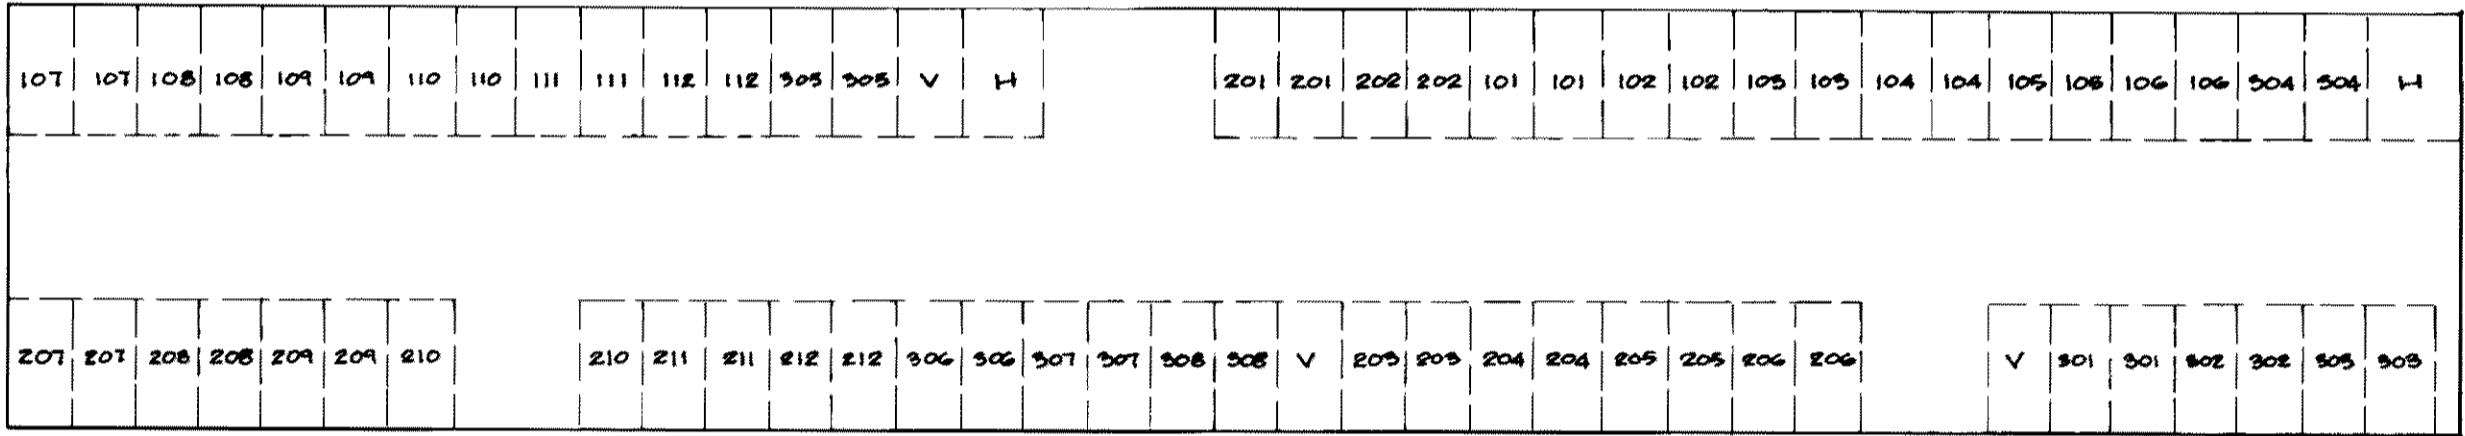

NOTE: PARKING SPACES ARE DESIGNATED
AS RESTRICTED COMMON AREA
AND ARE ASSIGNED TO ITS CORRESPONDING
NUMBERED UNIT.
V=VISITOR SPACE (COMMON AREA)
H=HANDICAP SPACE (COMMON AREA)

PARKING PLAN

GARAGE FLOOR
BUILDINGS ONE AND TWO

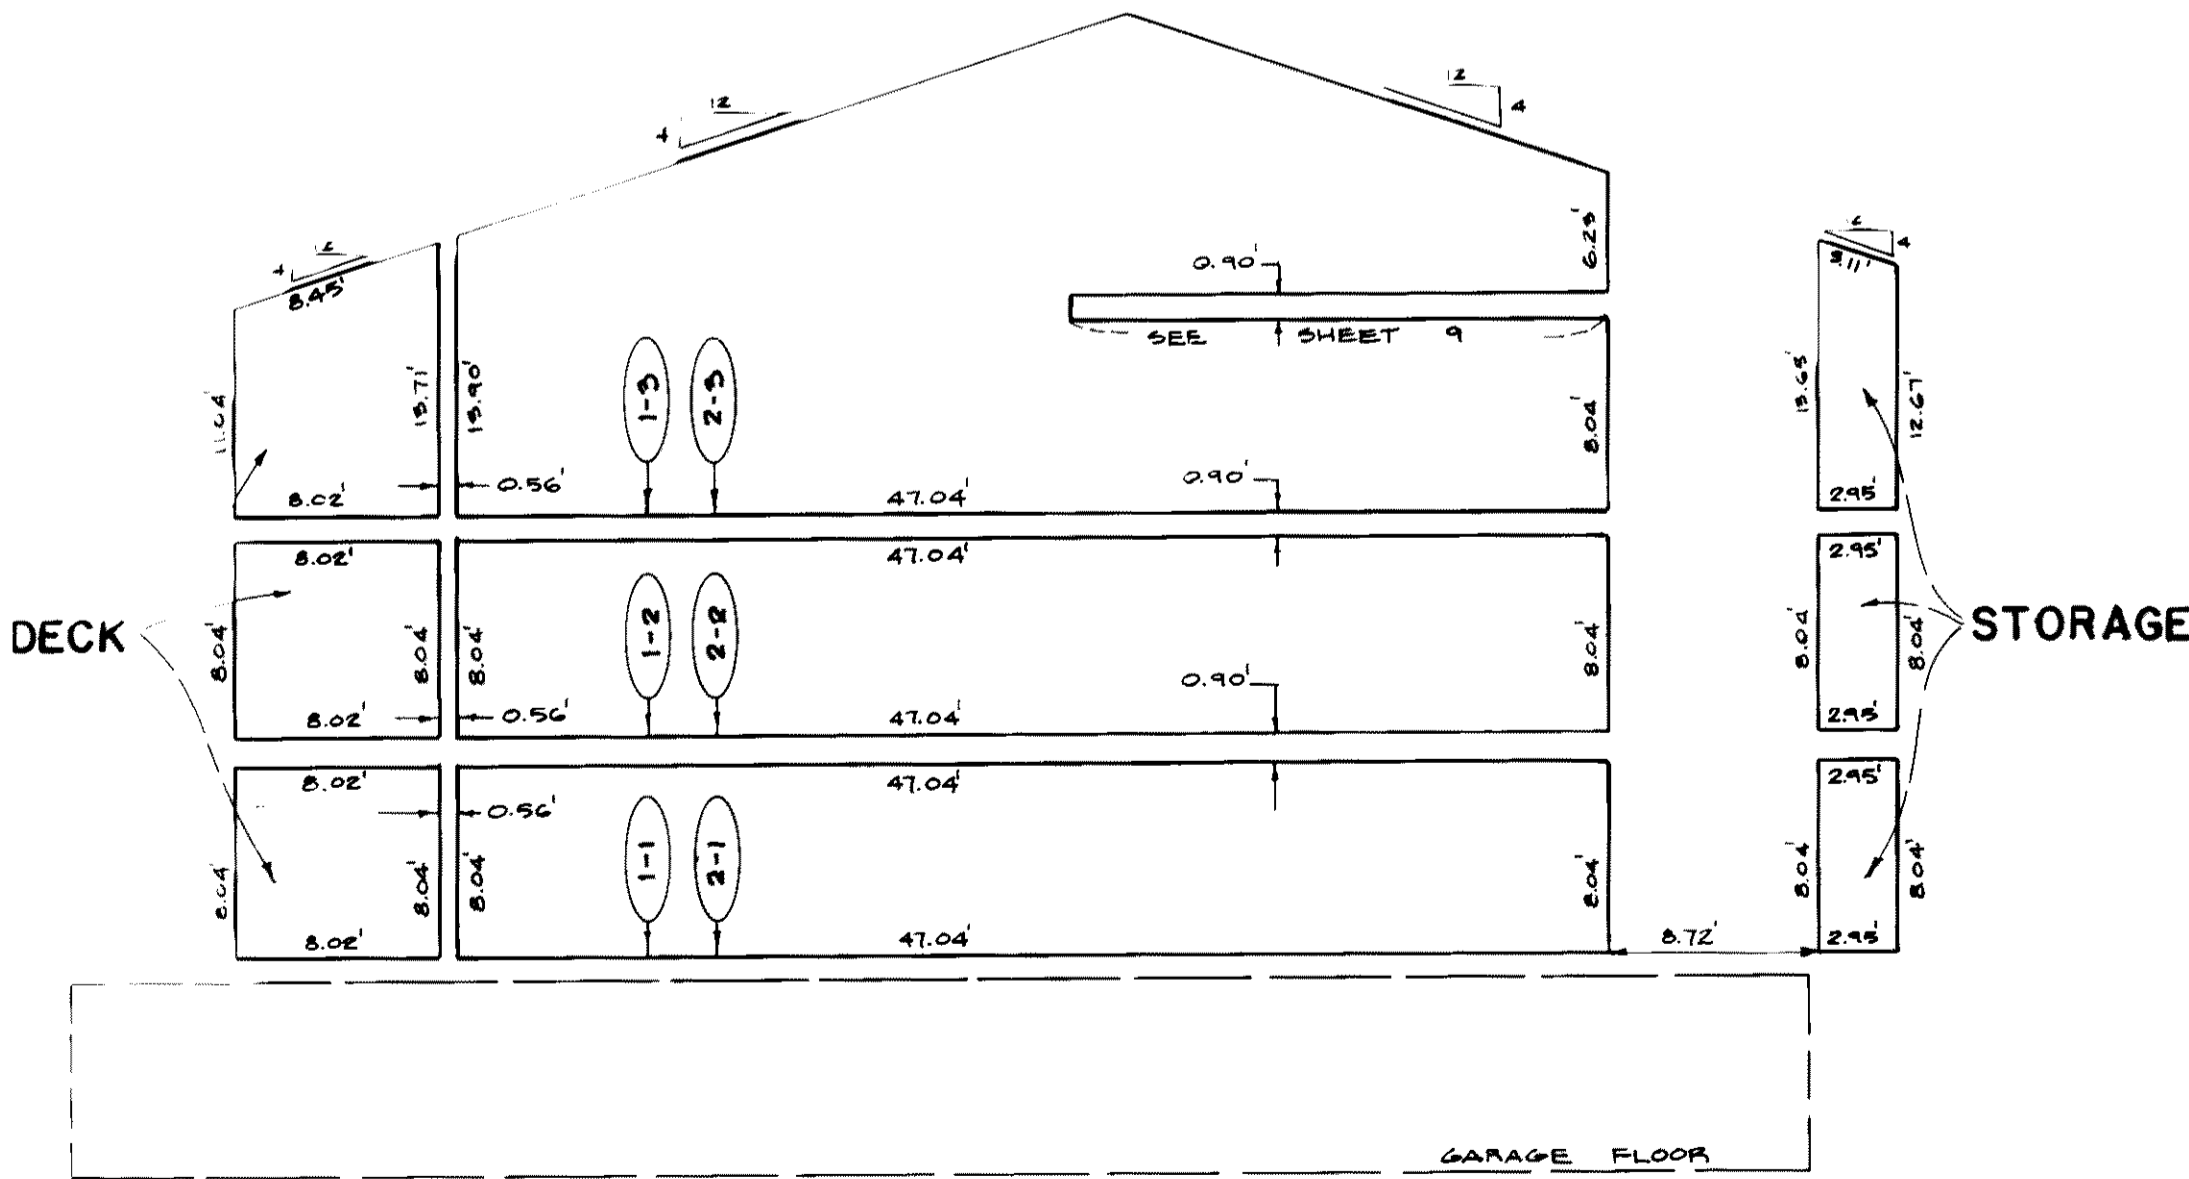

BUILDING SECTION B-B

BUILDING ONE AND TWO

Vol. 1. Page 40-H of Condo Plans