


Parcel Map # 10112
Map Bk 330

pg 92

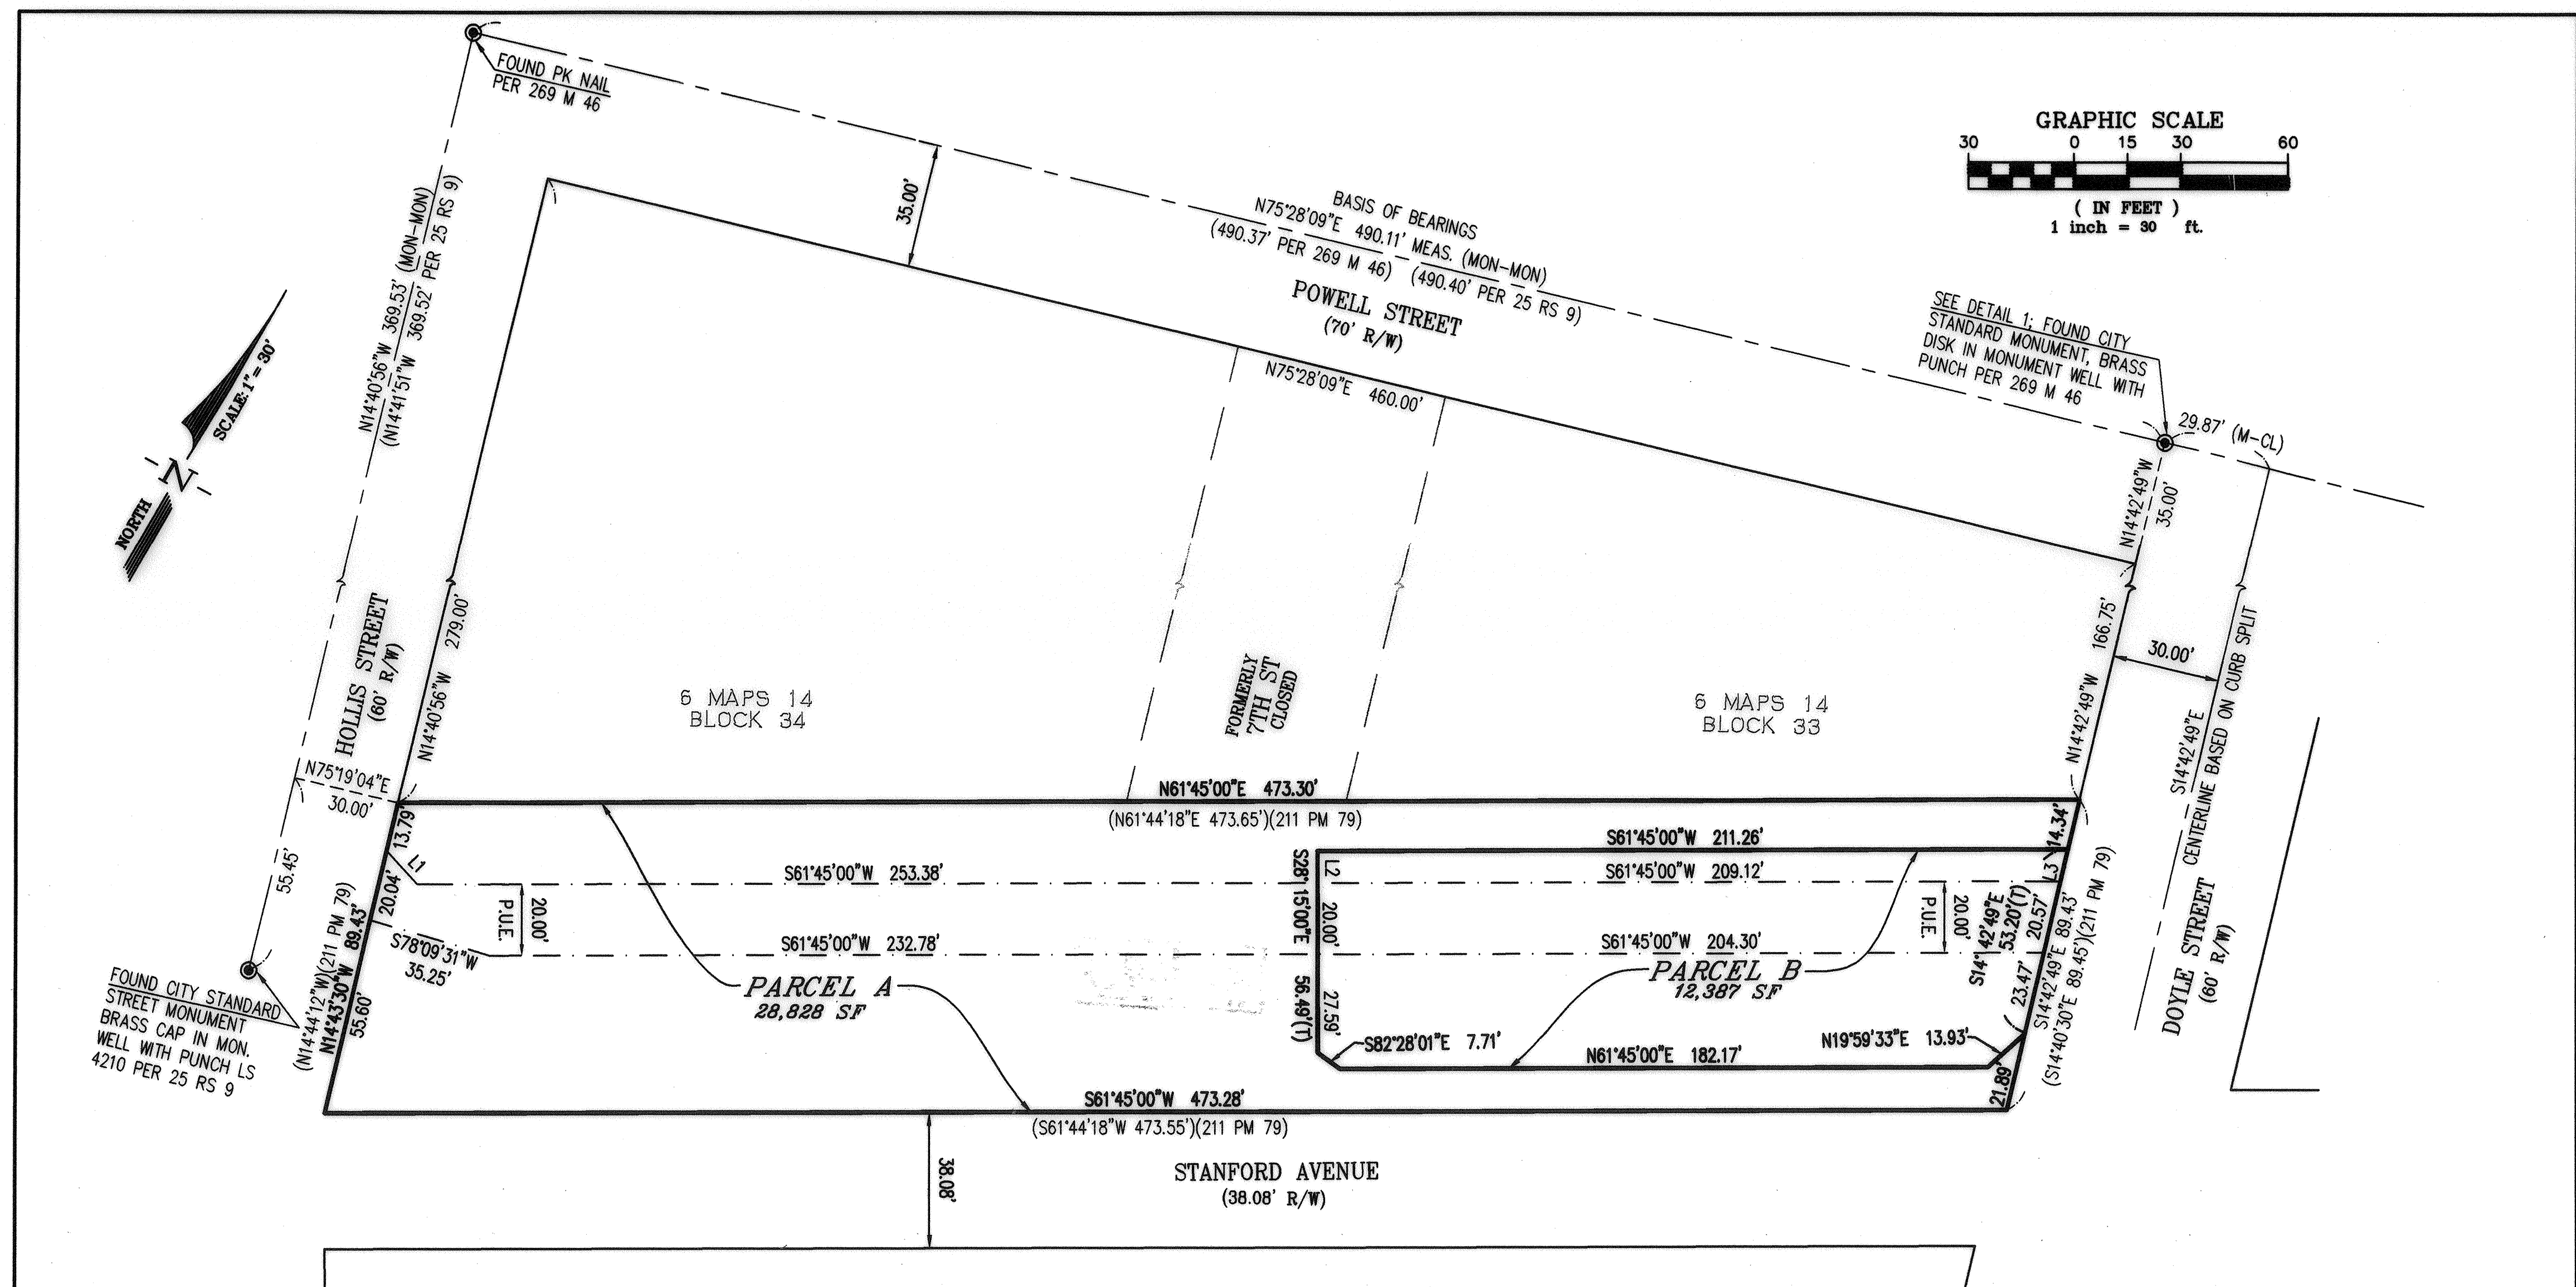

PARCEL MAP 10112

BEING A MERGER AND RESUBDIVISION OF PARCELS 1, 2, AND 3, AS SHOWN ON THAT CERTAIN MAP ENTITLED "PARCEL MAP 6110", FILED FEBRUARY 4, 1994, IN BOOK 211 OF PARCEL MAPS, PAGES 79 AND 80, ALAMEDA COUNTY RECORDS

CITY OF EMERYVILLE, ALAMEDA COUNTY, CALIFORNIA

MARCH 2015

PREPARED BY

LUK AND ASSOCIATES

CIVIL ENGINEER - LAND PLANNERS - LAND SURVEYORS

738 ALFRED NOBEL DRIVE

HERCULES, CALIFORNIA 94547

(510) 724-3388